




PUBLIC MEETING MAP
ORANGE COUNTY
PROJECT C-5650
SR 1919 (S. GREENSBORO STREET),
FROM PUBLIC WORKS DRIVE
TO CARR STREET IN CARRBORO

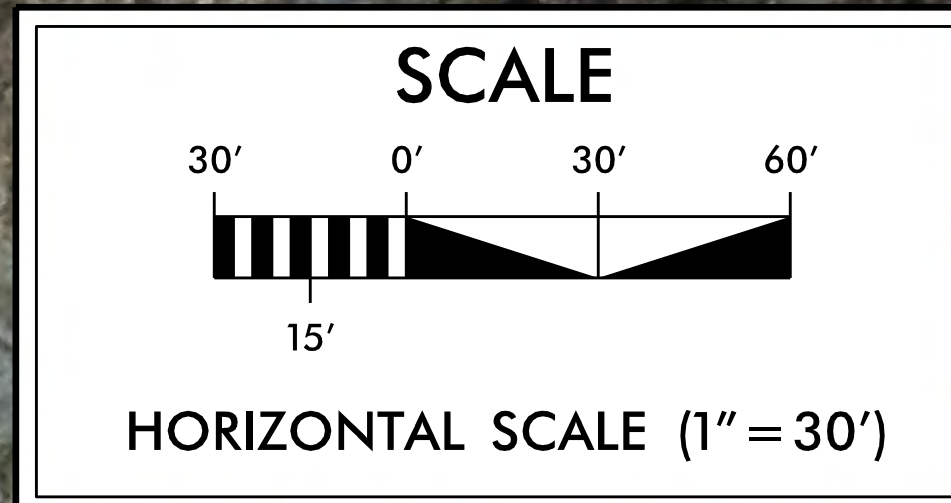

DRIVEWAY NOTE


DRIVEWAY LOCATION AND SIZE ARE PRELIMINARY AND ARE SUBJECT TO CHANGE BASED ON FINAL DESIGNS.

UTILITY INFORMATION



TO PROVIDE GREATER VISUAL CLARITY, EXISTING AND PROPOSED UTILITIES ARE NOT SHOWN ON THESE MAPS OR ON OTHER DISPLAYS. THE UTILITY INFORMATION SHOWN ON THESE MAPS IS LIMITED TO LOCATIONS OF MAJOR EXISTING AND POTENTIAL UTILITY EASEMENTS. THE DESIGNS SHOWN ON THESE MAPS, INCLUDING UTILITY EASEMENTS, ARE PRELIMINARY AND ARE SUBJECT TO CHANGE.

PUBLIC MEETING MAP
ORANGE COUNTY
PROJECT C-5650
SR 1919 (S. GREENSBORO STREET),
FROM PUBLIC WORKS DRIVE
TO CARR STREET IN CARRBORO

PRELIMINARY PLANS
DO NOT USE FOR CONSTRUCTION


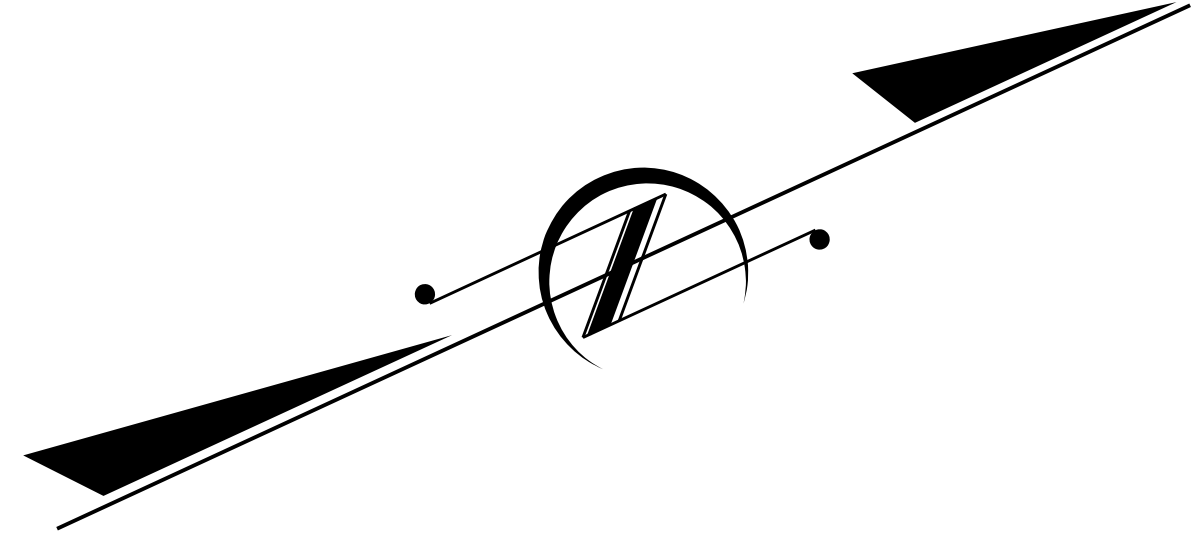


MATCHLINE - SEE THIS SHEET
STA. 25+00.00

  

LEGEND

- EXISTING RIGHT OF WAY
- PROPOSED RIGHT OF WAY
- PROPOSED EASEMENTS (DRAINAGE, CONSTRUCTION, AND UTILITY)
- PROPOSED SIDEWALK, ISLAND, CURB AND GUTTER
- EXISTING SIDEWALK, ISLAND, CURB AND GUTTER TO BE RETAINED
- EXISTING UTILITY EASEMENT
- PROPOSED RETAINING WALL
- HISTORIC DISTRICT
- HISTORIC DISTRICT BOUNDARY
- PROPERTY LINES
- CITY BOUNDARY LINES
- PROPOSED RIGHT OF WAY LINE
- TEMPORARY CONSTRUCTION EASEMENT
- EXISTING TRAFFIC SIGNAL

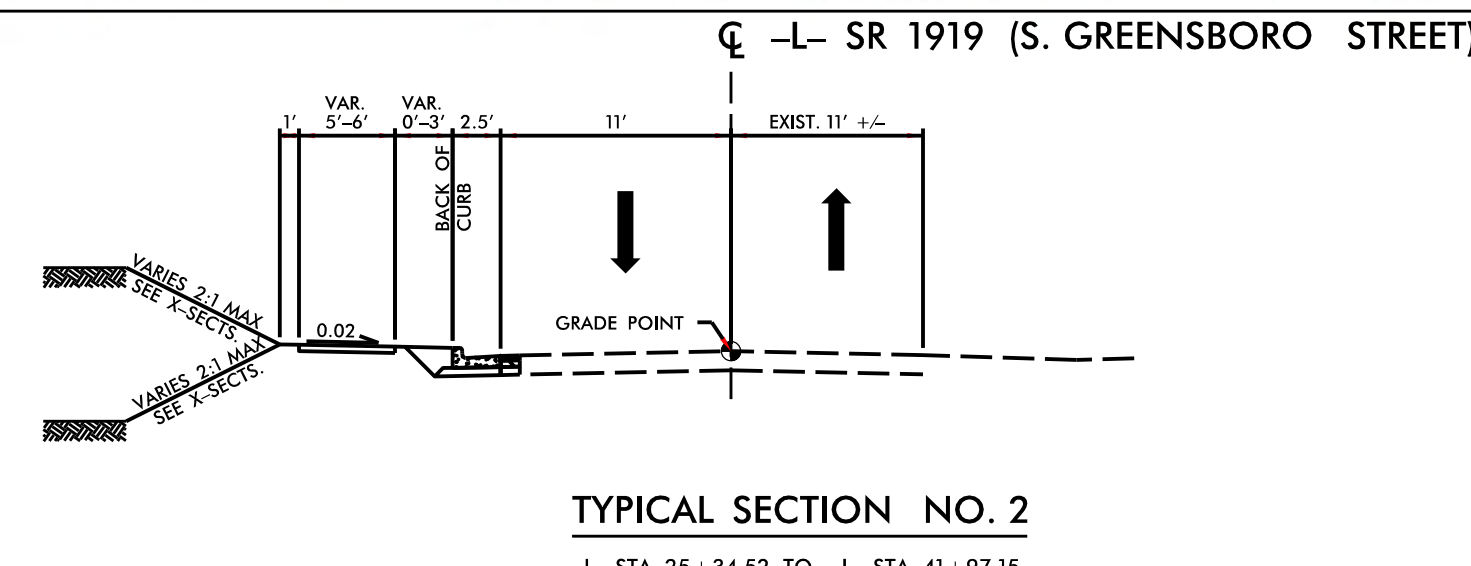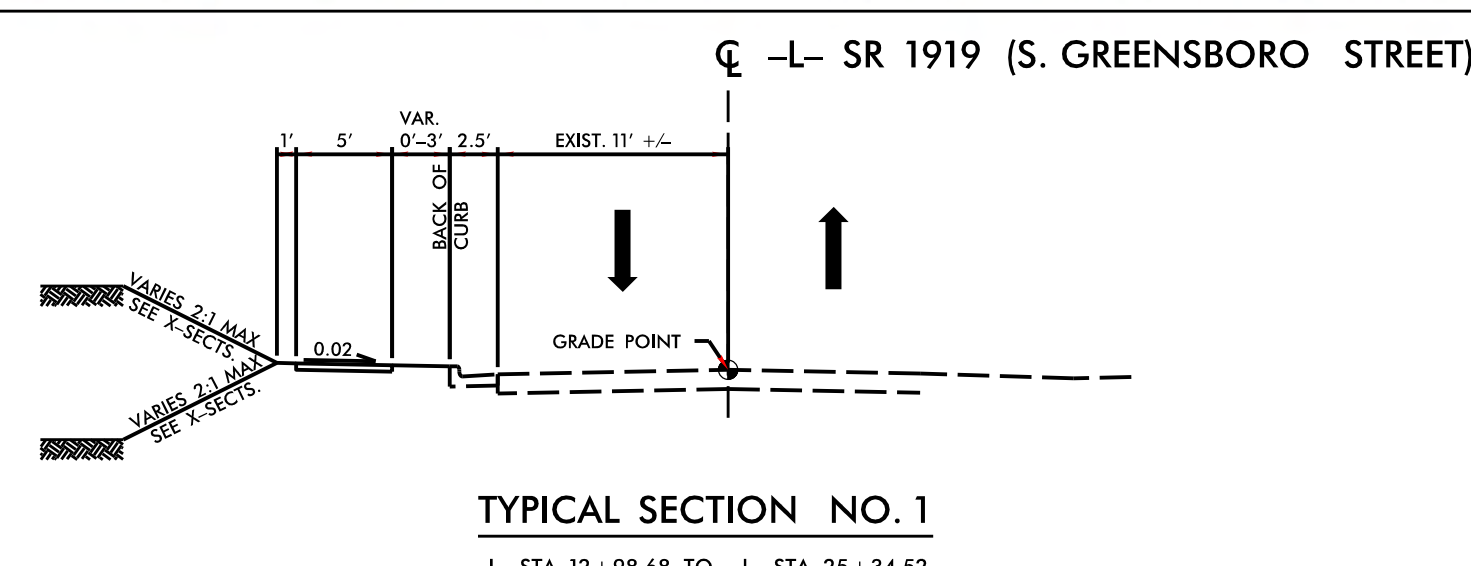

PUBLIC MEETING MAP
ORANGE COUNTY
PROJECT C-5650
SR 1919 (S. GREENSBORO STREET),
FROM PUBLIC WORKS DRIVE
TO CARR STREET IN CARRBORO

